



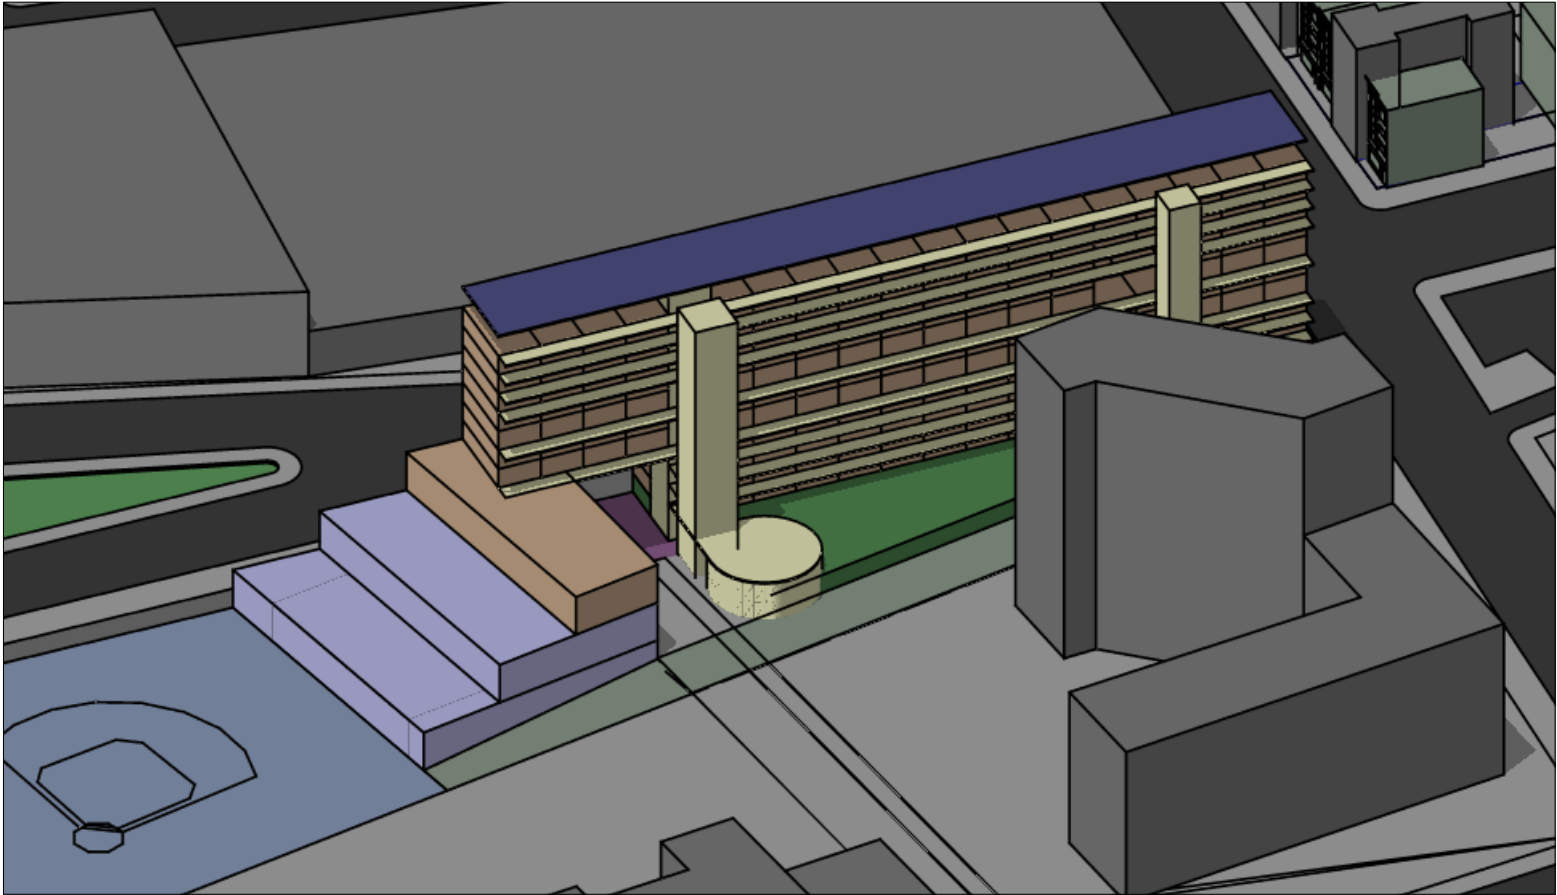
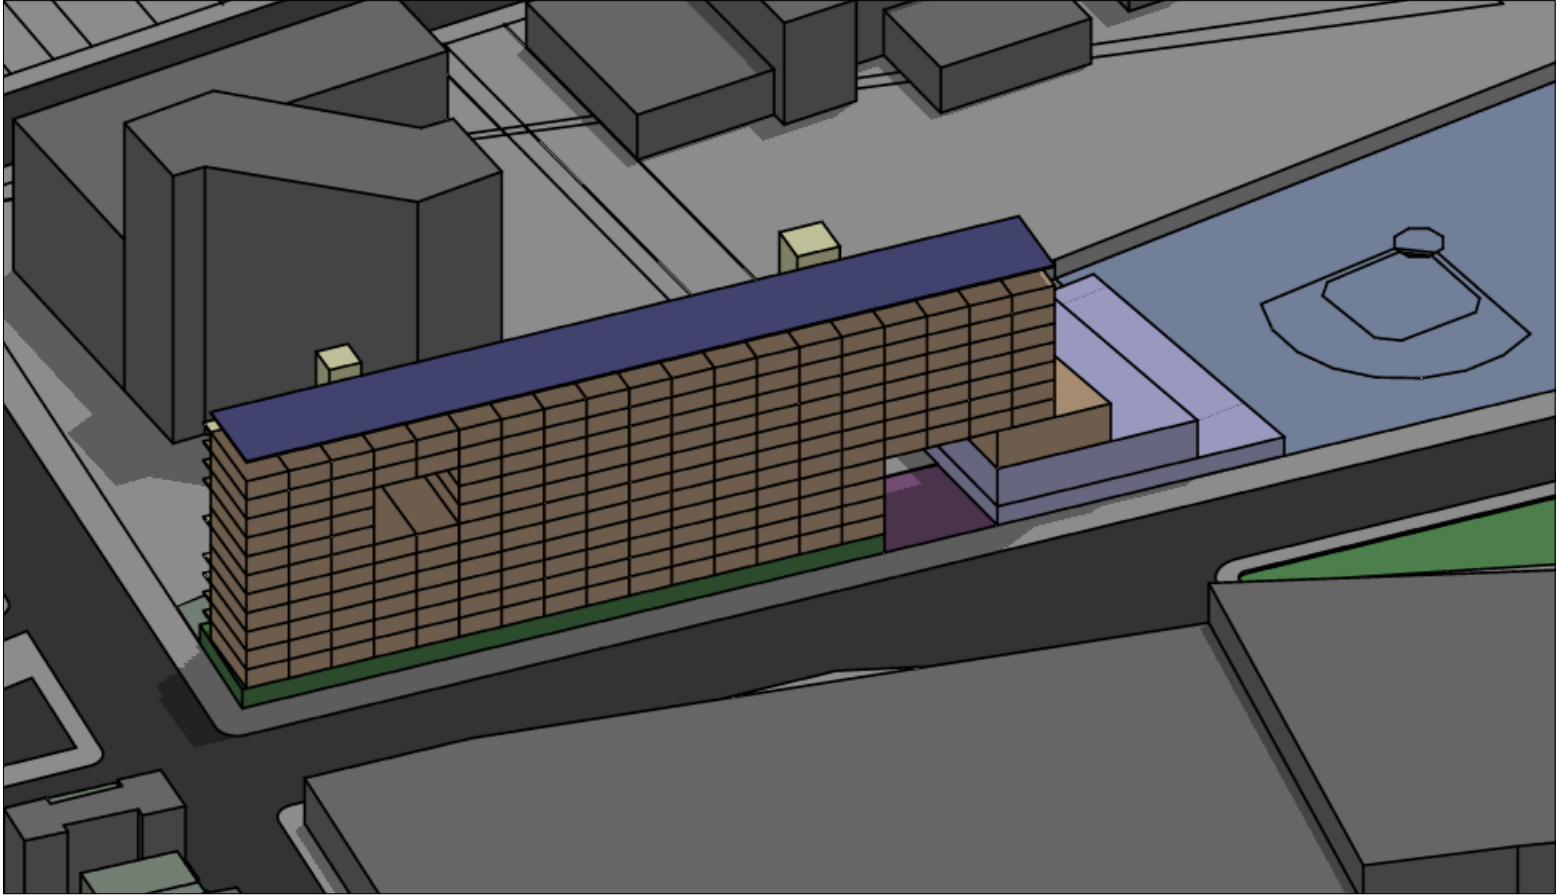
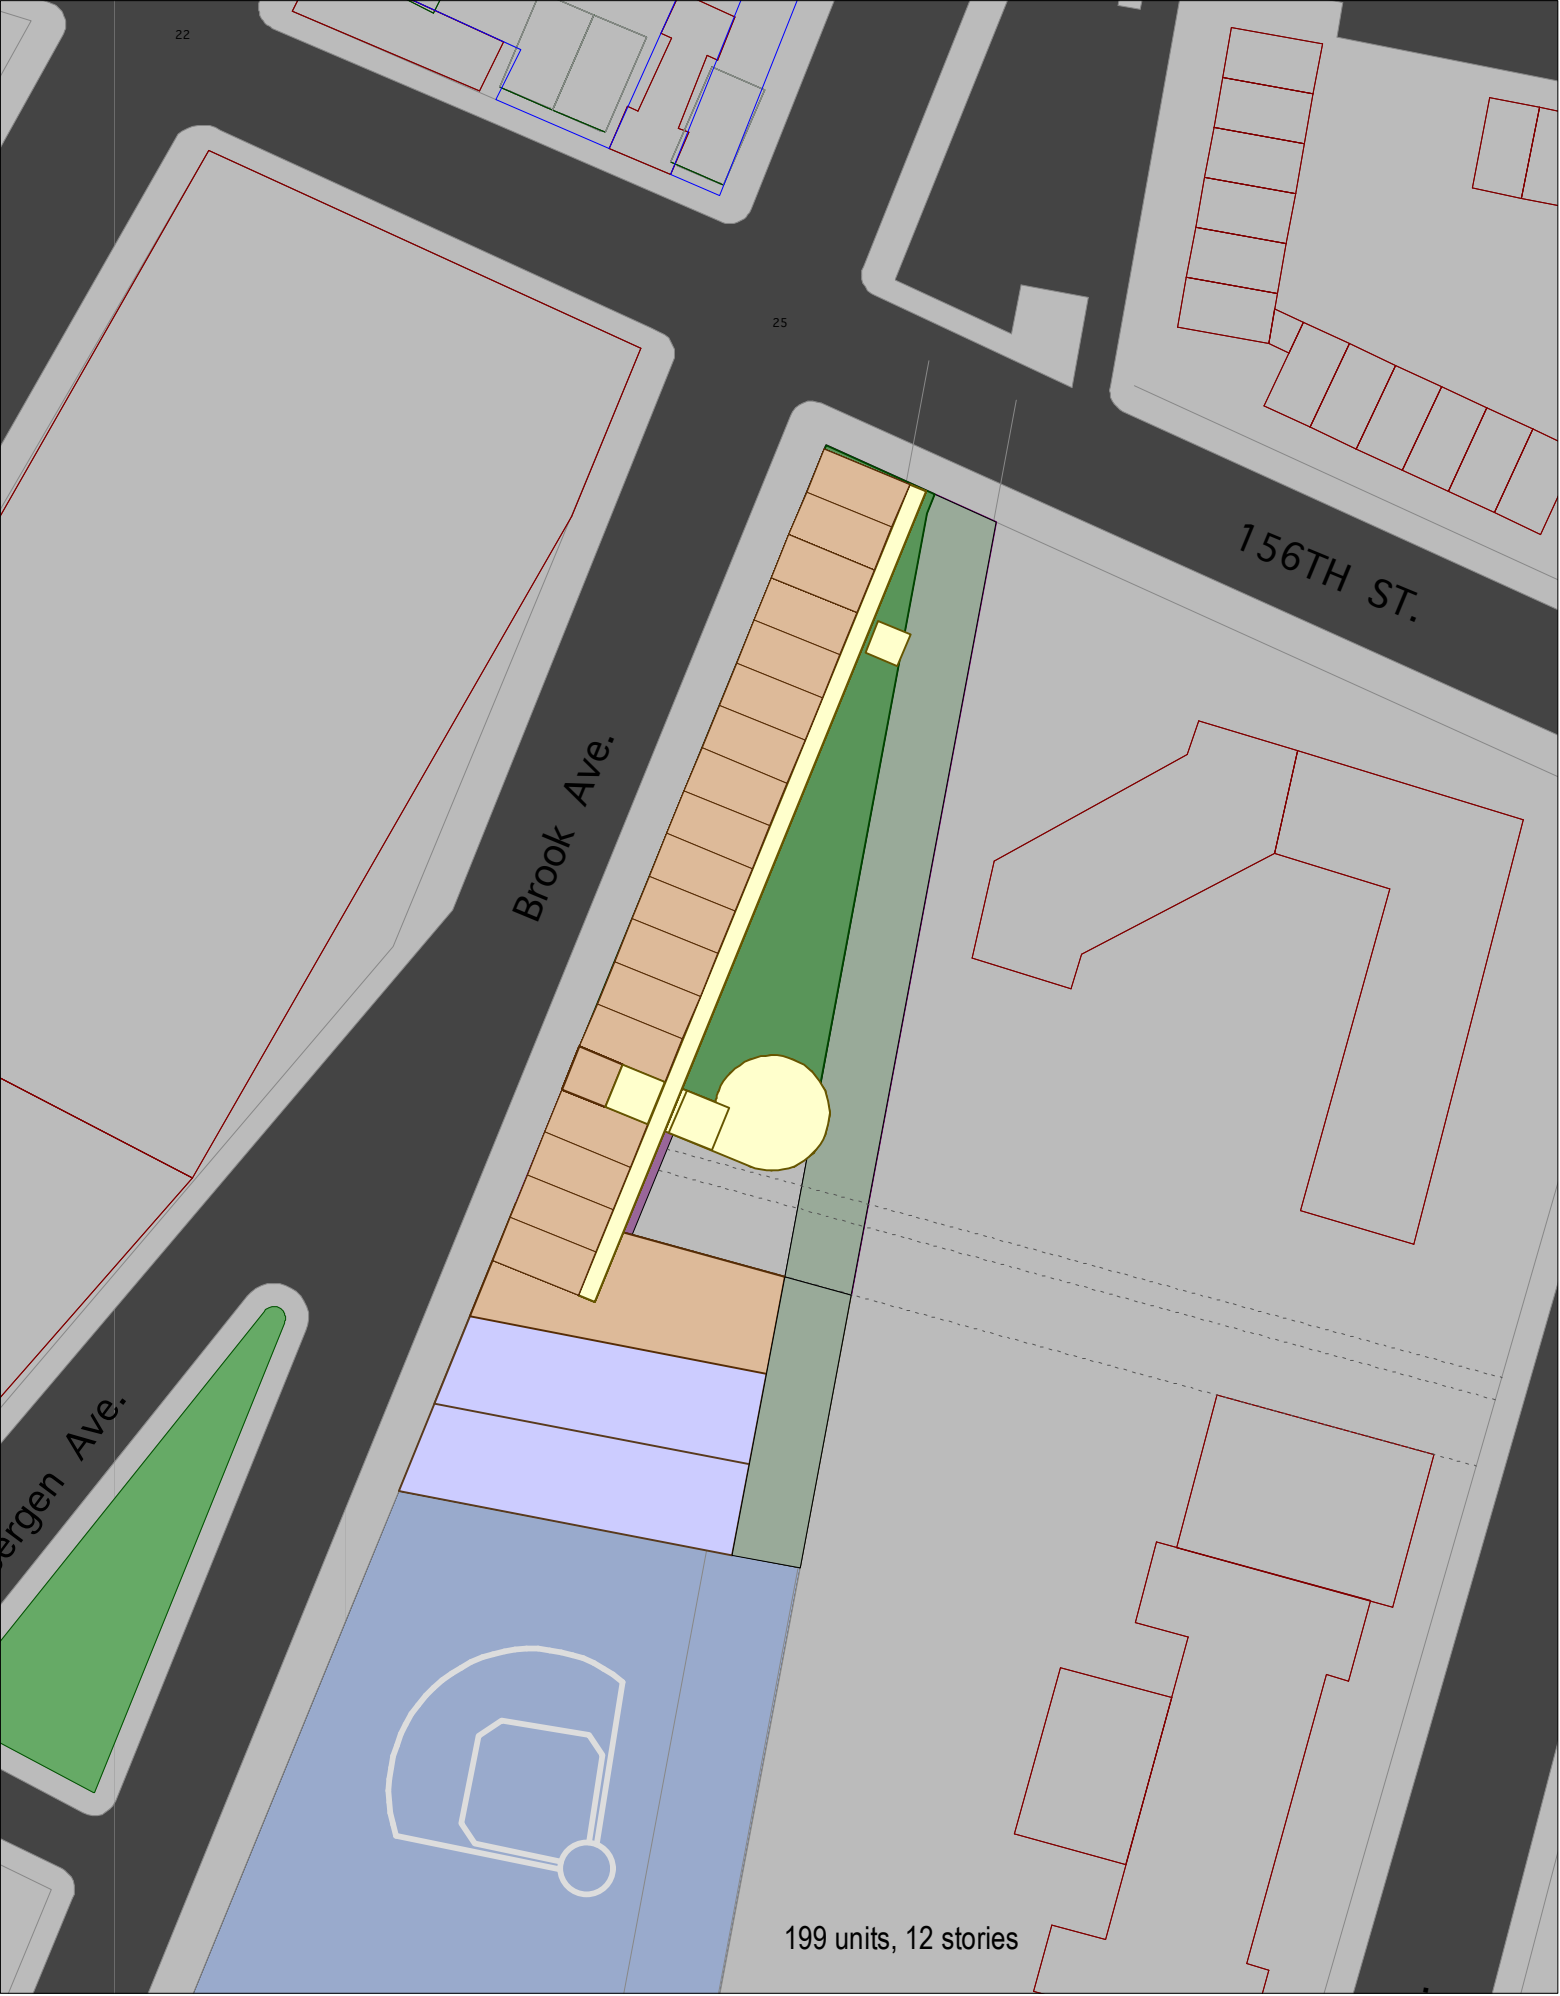
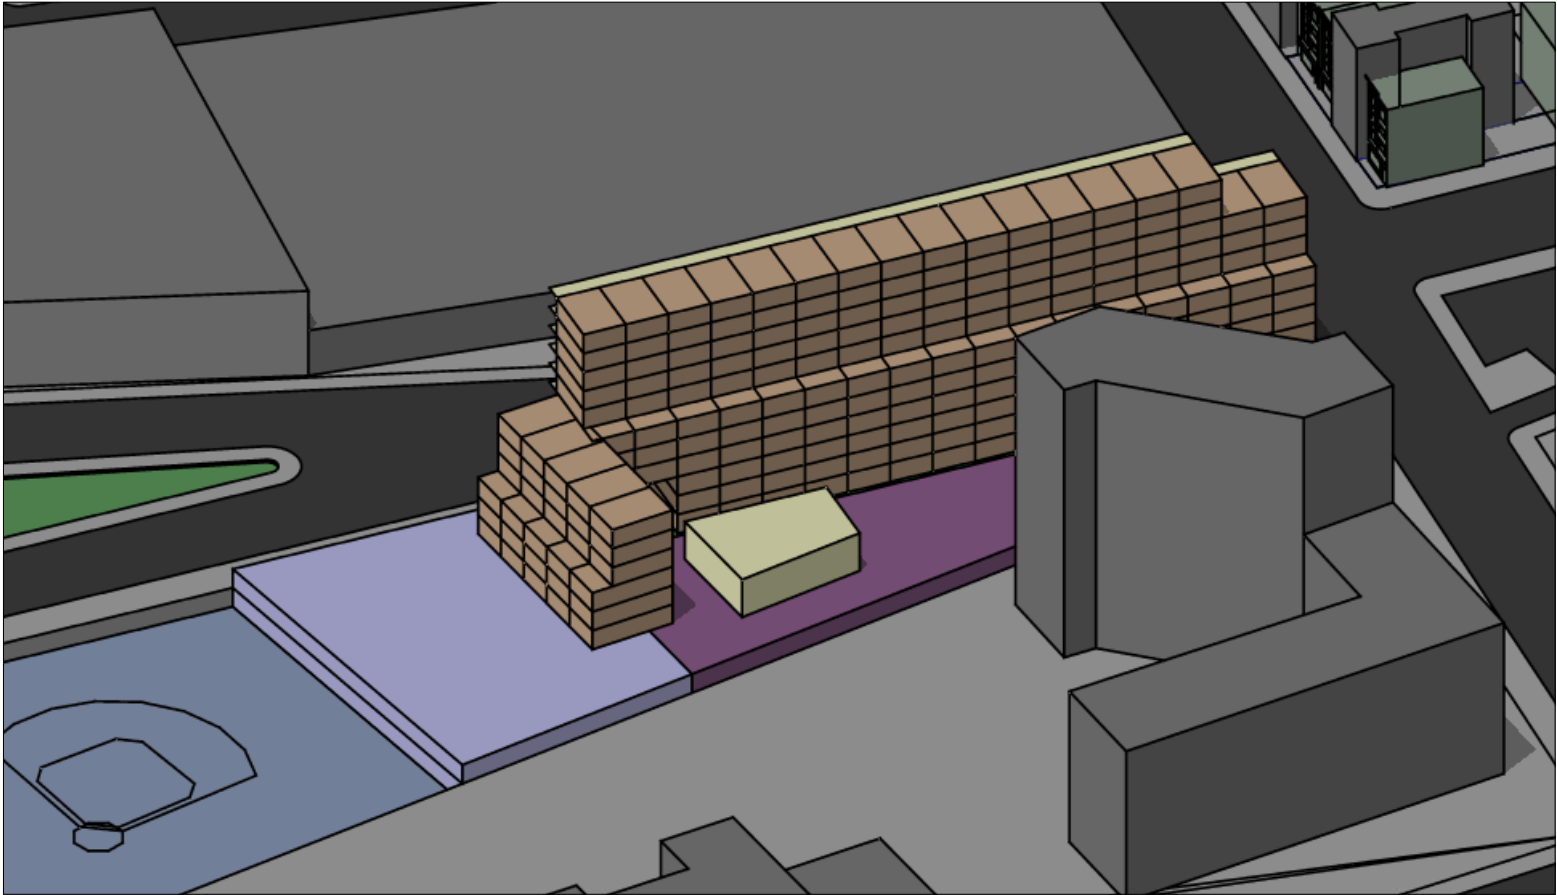
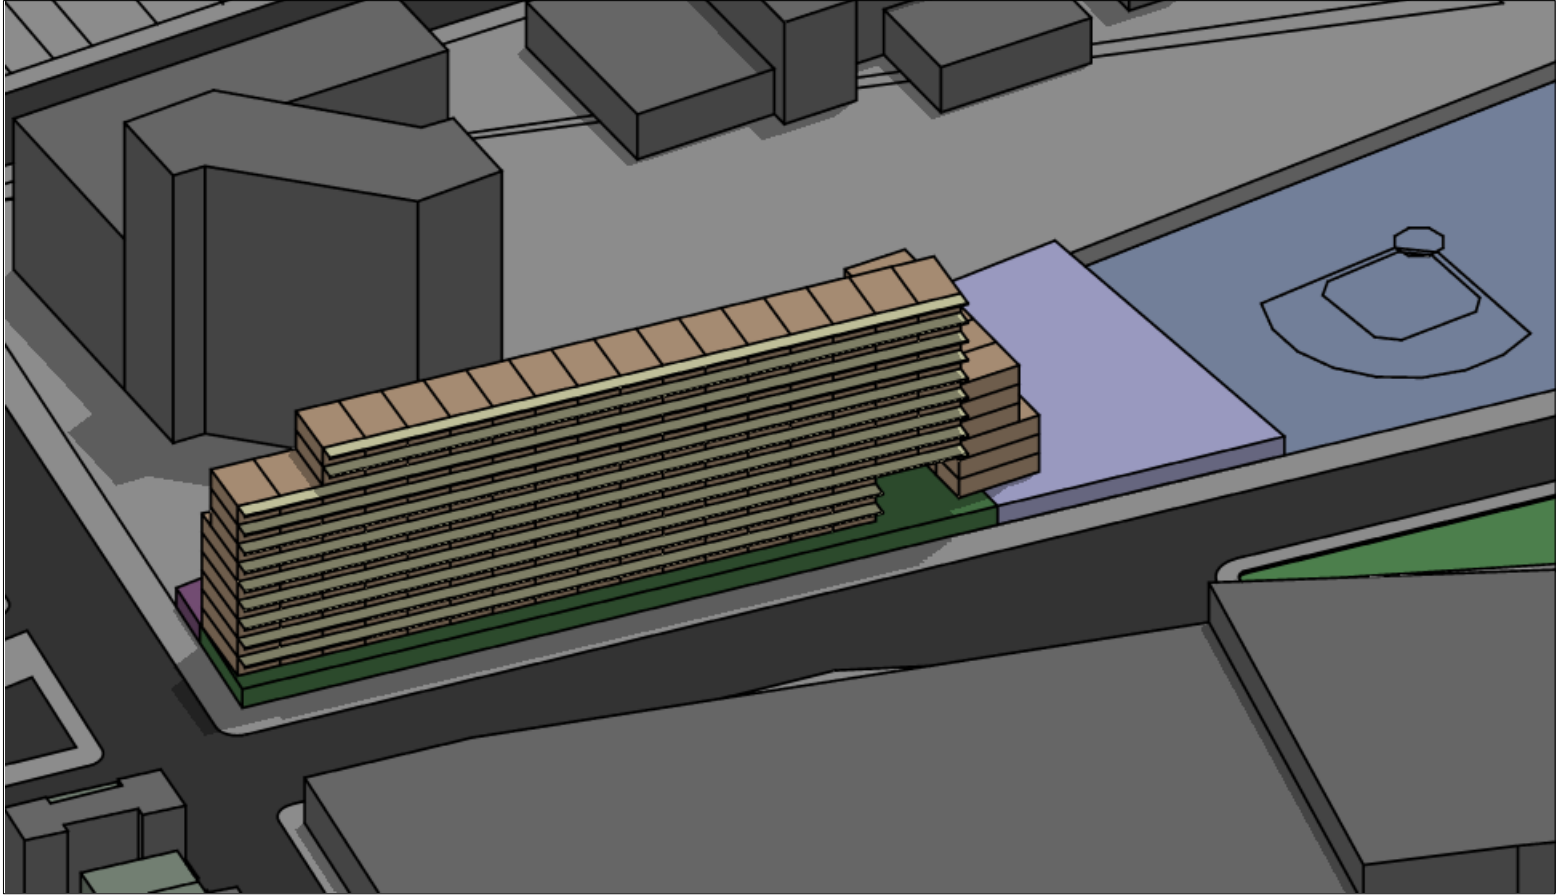
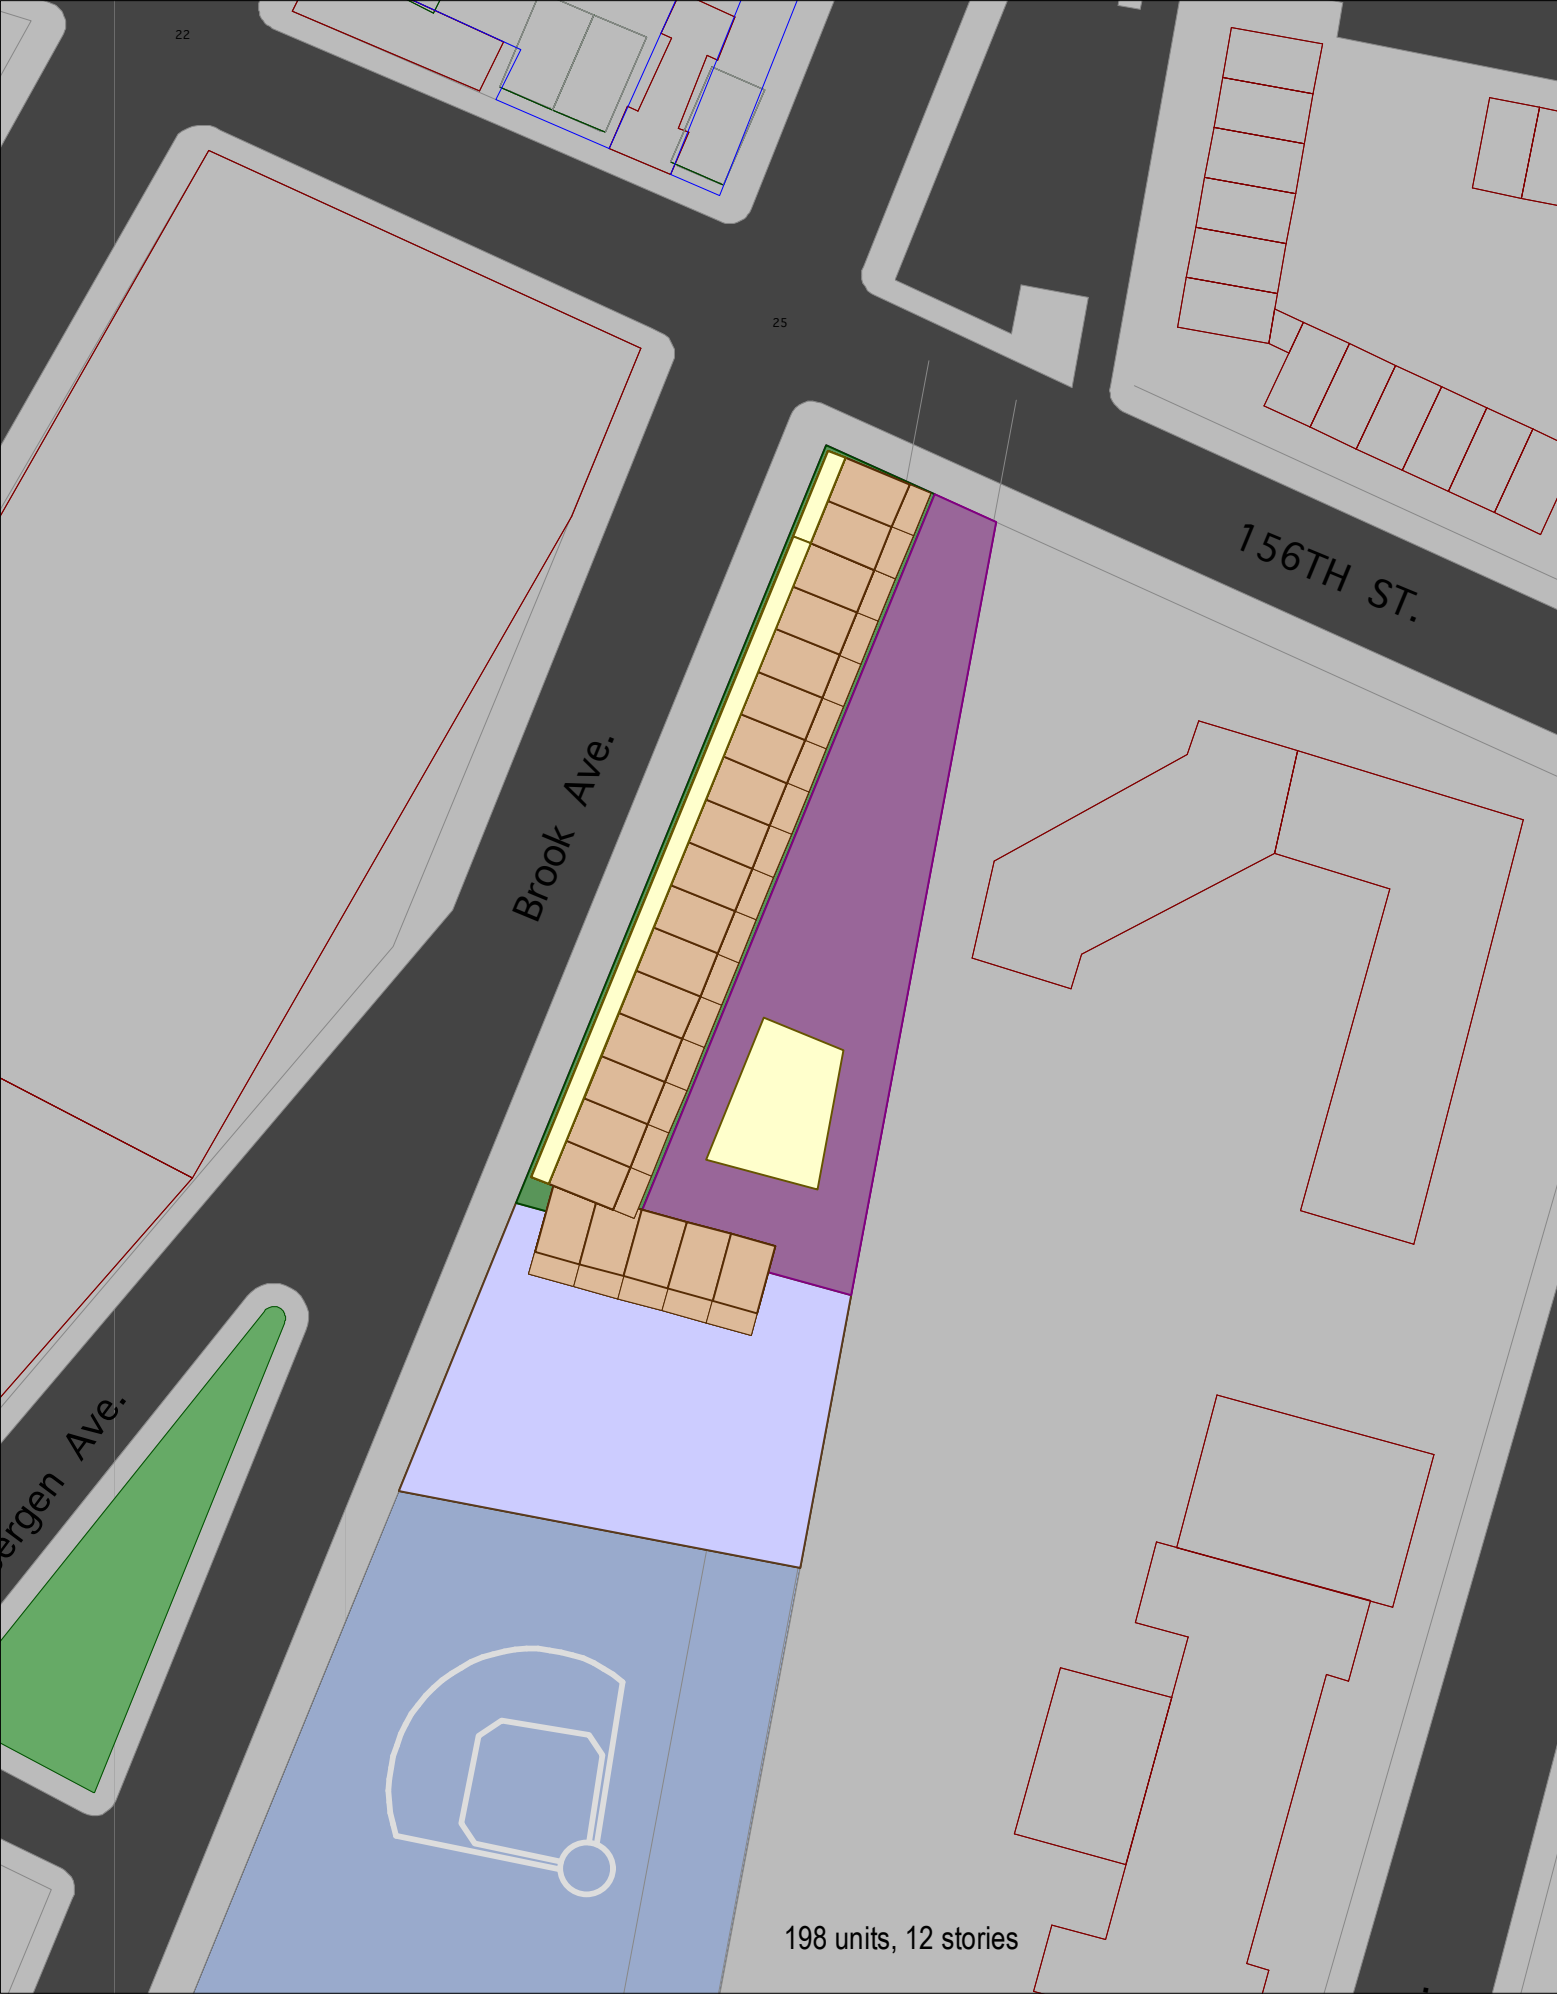
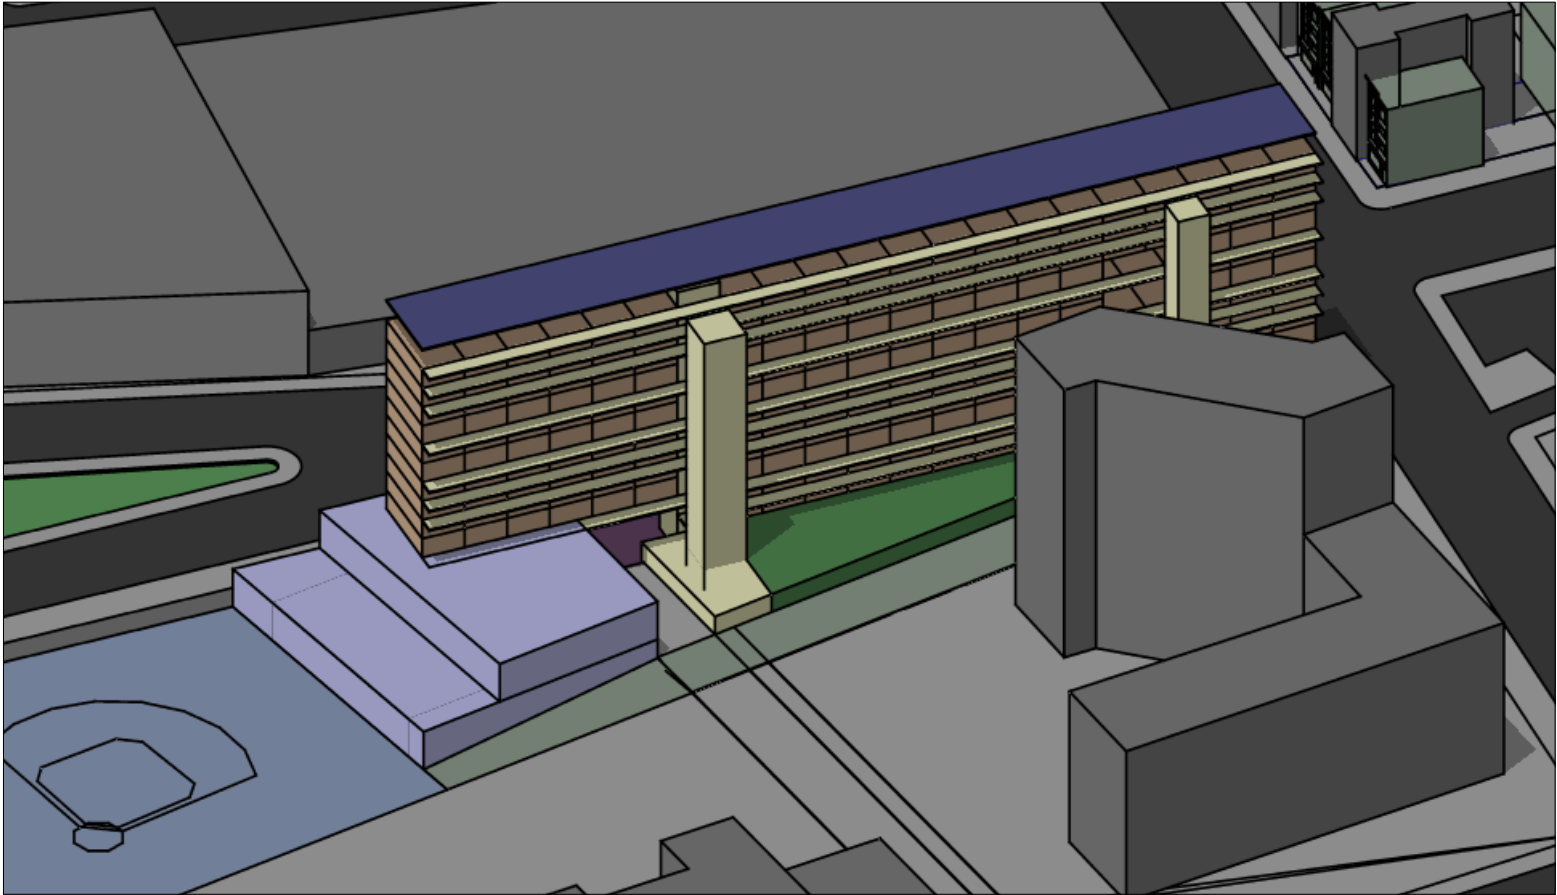


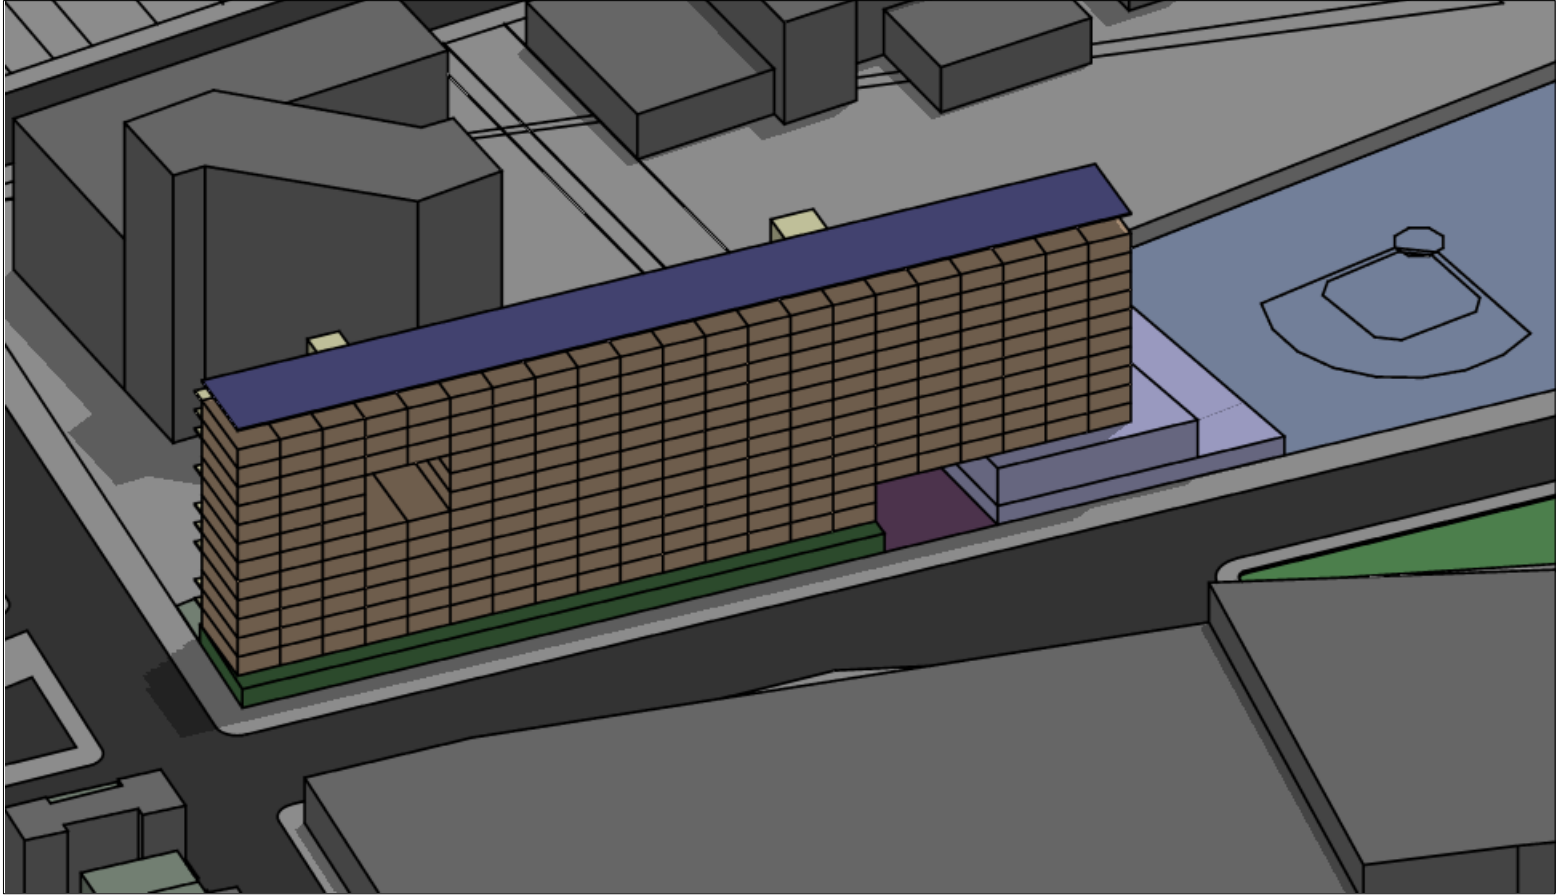

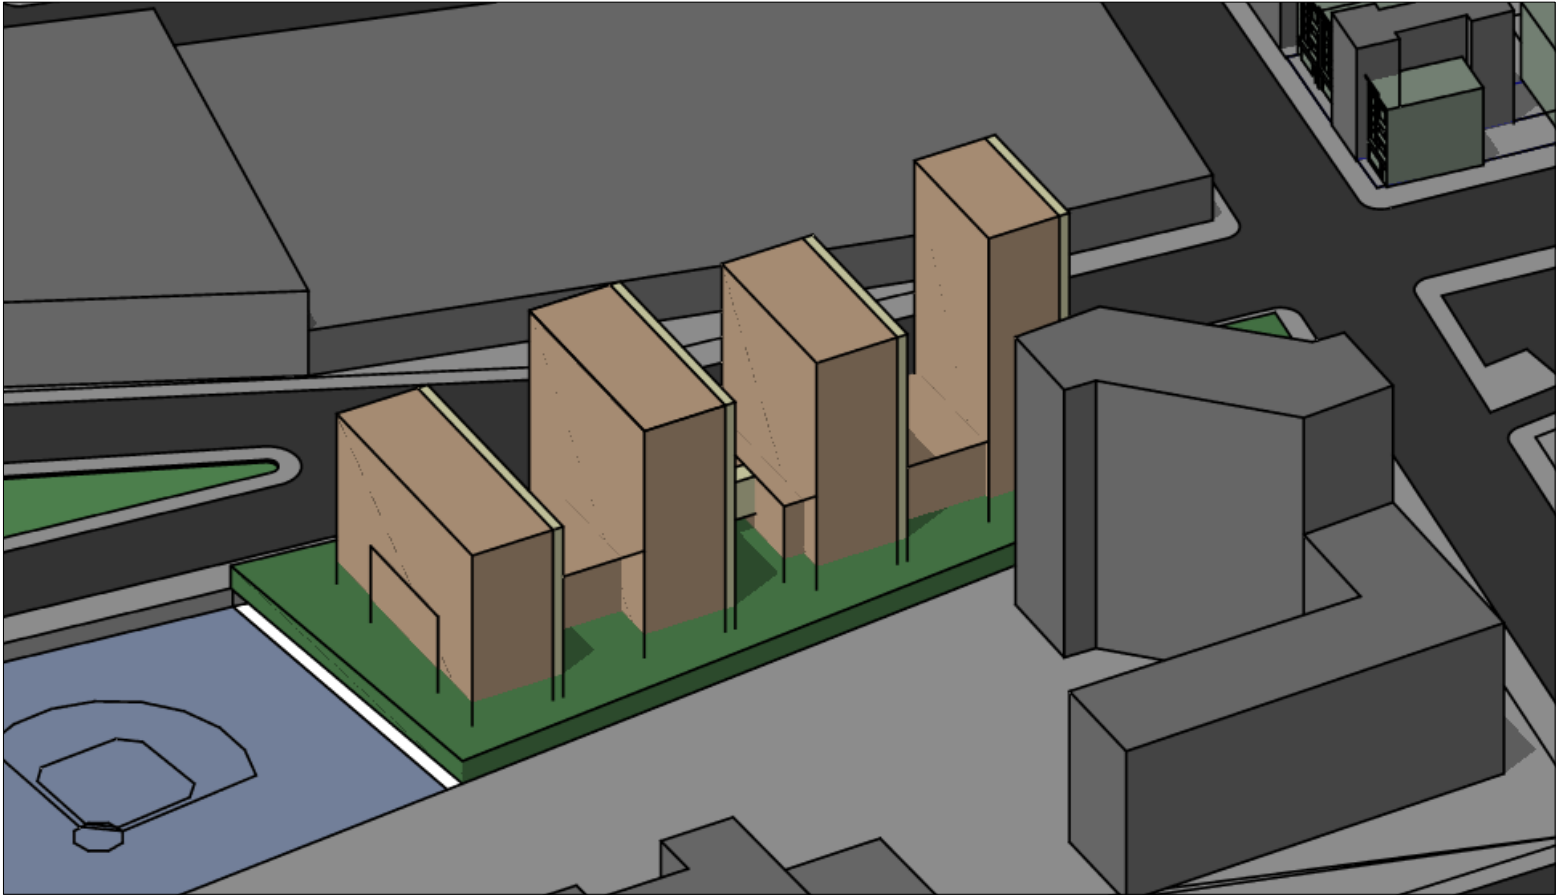

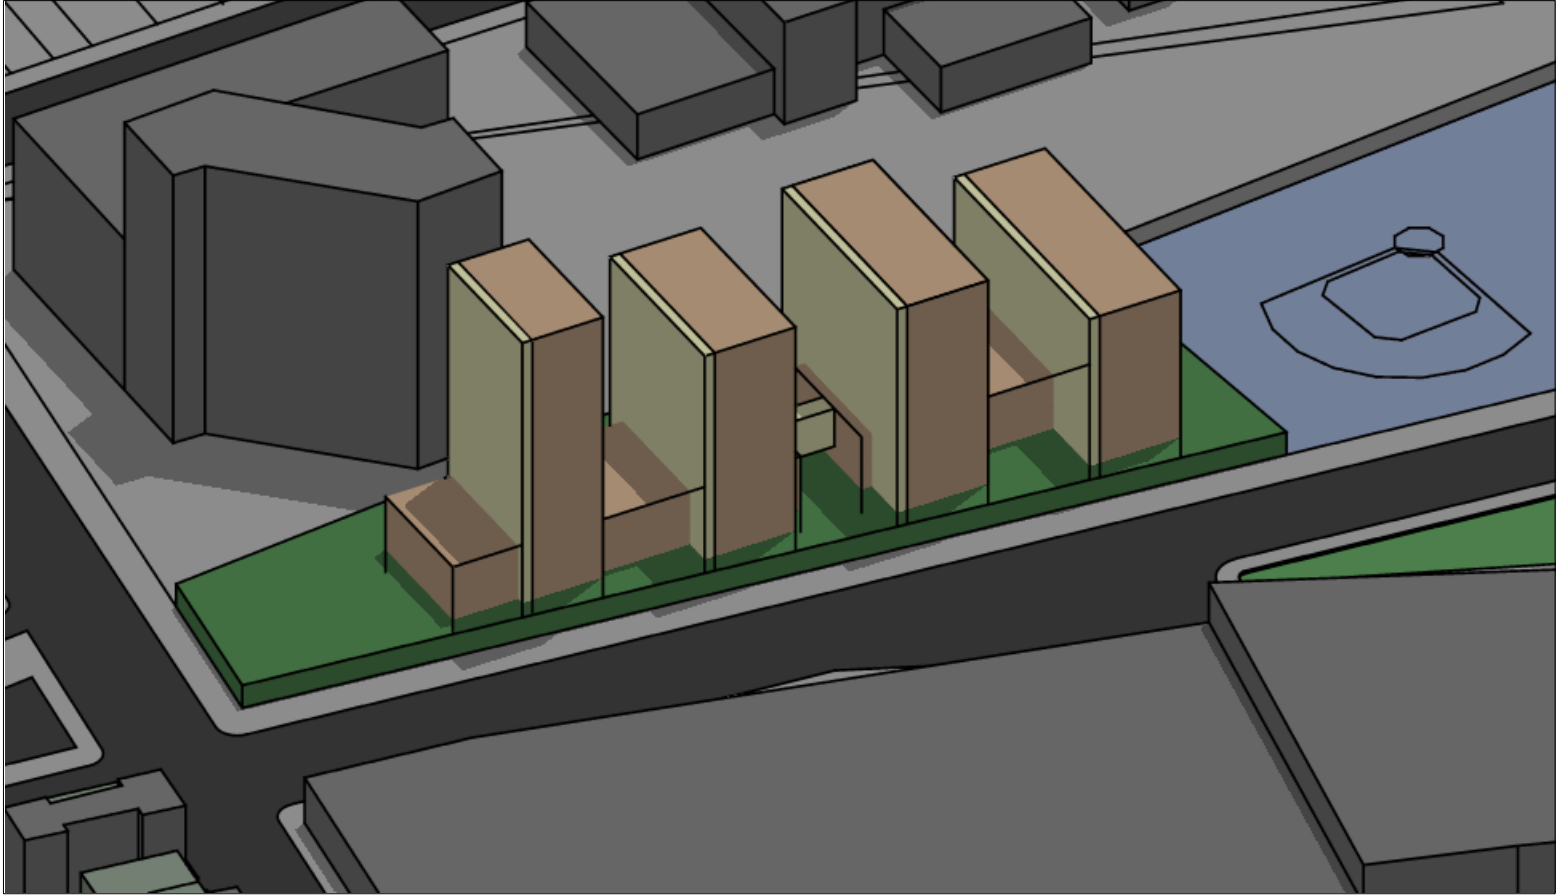

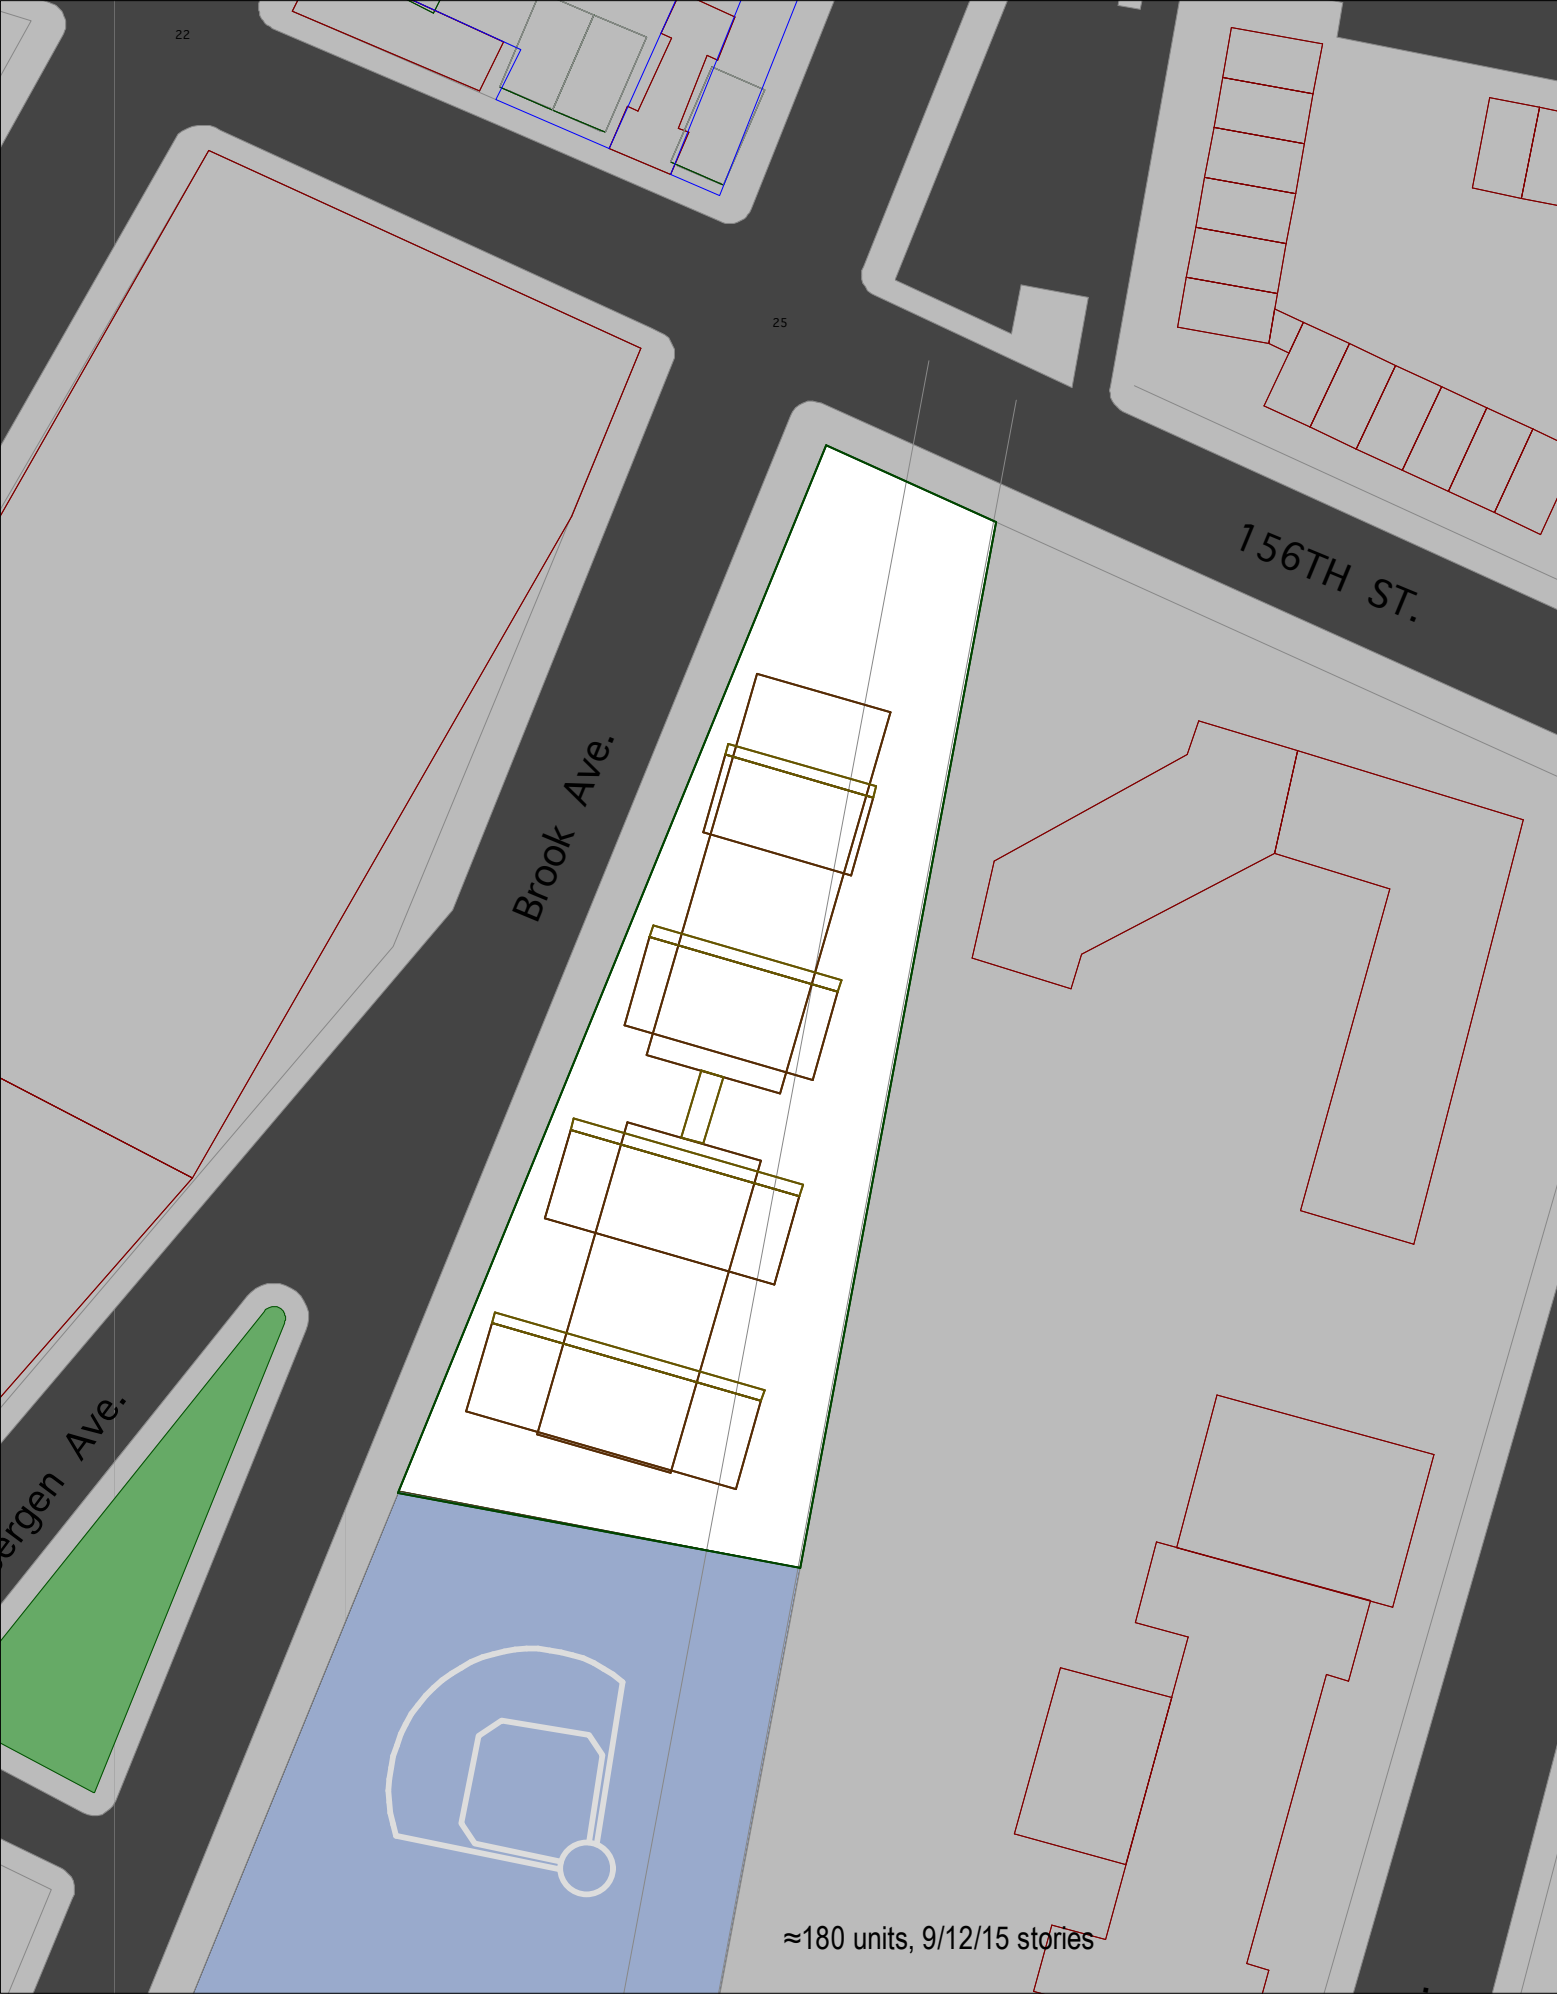

Kiss + Cathcart, Architects 44 COURT ST. TOWER C BROOKLYN NY 11201 tel 718 237 2786 fax 718 237 2025 www.kisscathcart.com	NHNY - LEGACY COLLABORATIVE		DWG-TITLE: MASSING OPTION 4	
			SCALE: 1:1000	
			DATE: 10/02/06	DRAWN BY: SS

