


EAST 156TH STREET

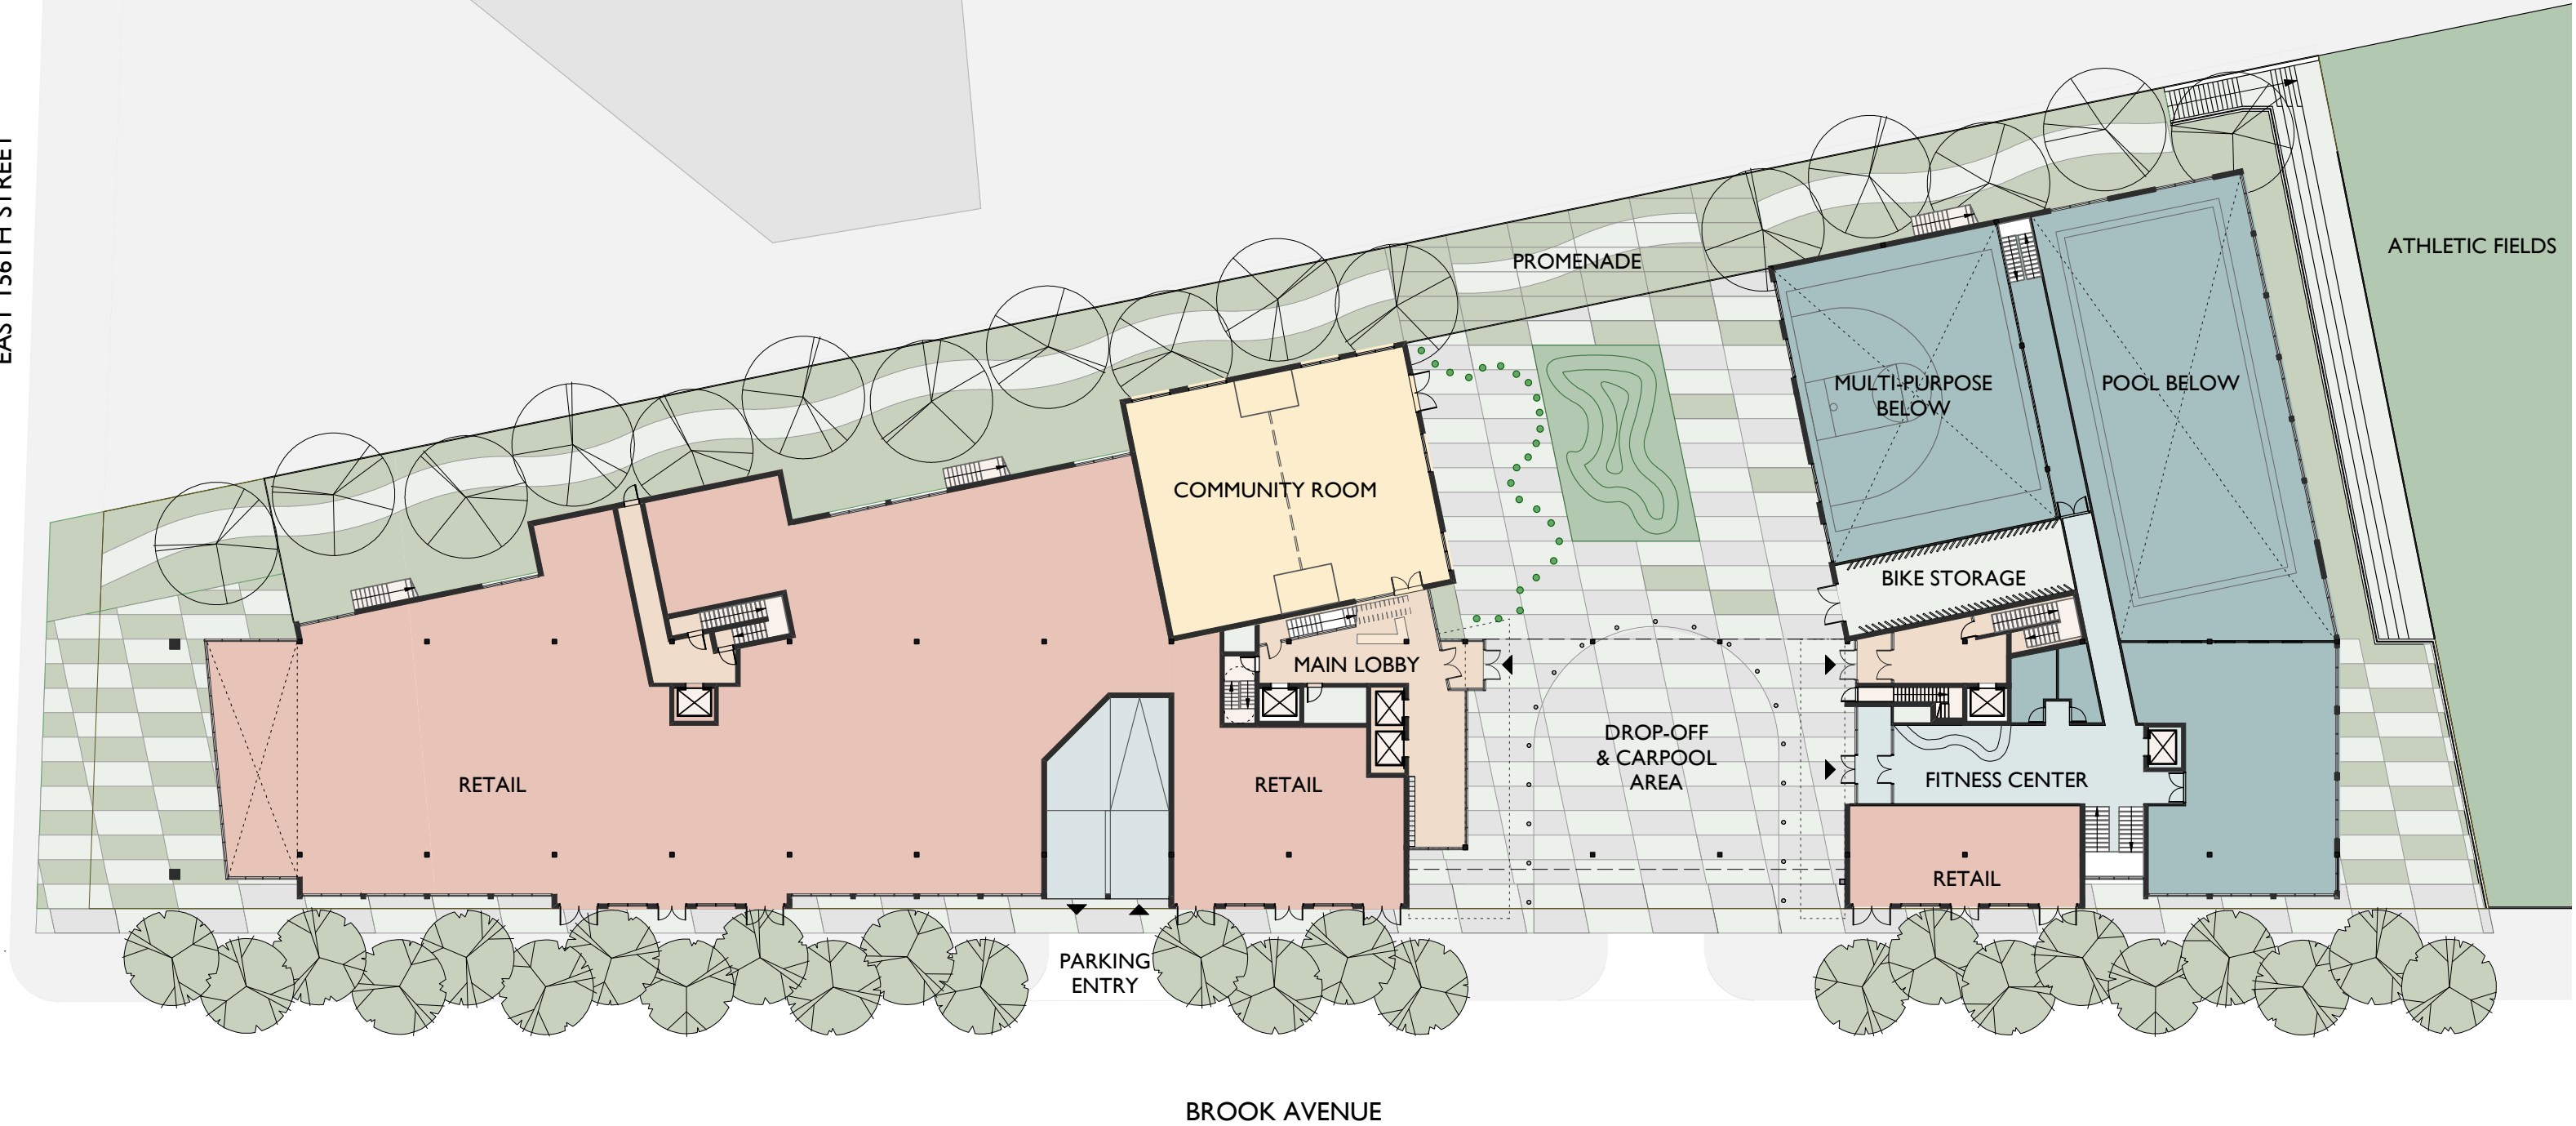

LEGACY. COLLABORATIVE

Kiss + Cathcart Architects
Magnusson Architecture and Planning

GROUND FLOOR PLAN
1/32" = 1'-0"
01 December 2006

GF